



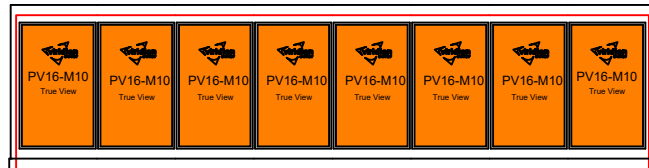






9542 (Add 1164mm width per additional panel)

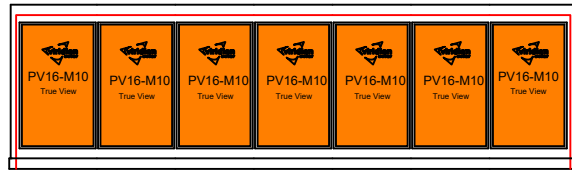

8378




7214

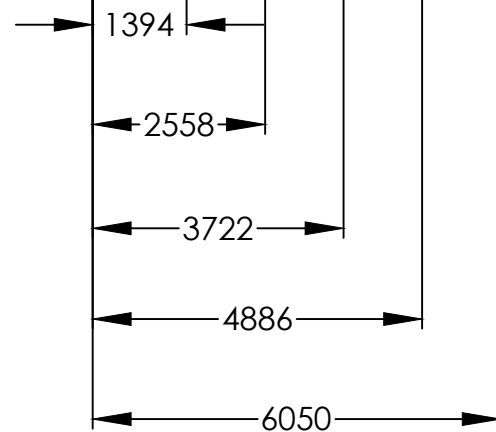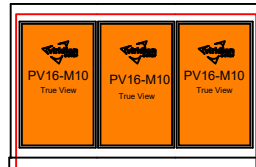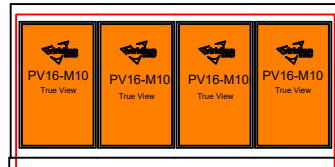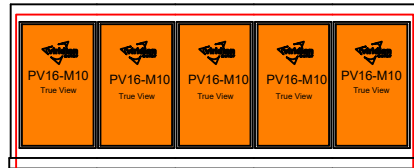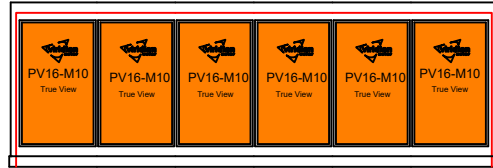

# PV16-M10 Array Dimensions

(Add 1727mm roof slope per additional row)

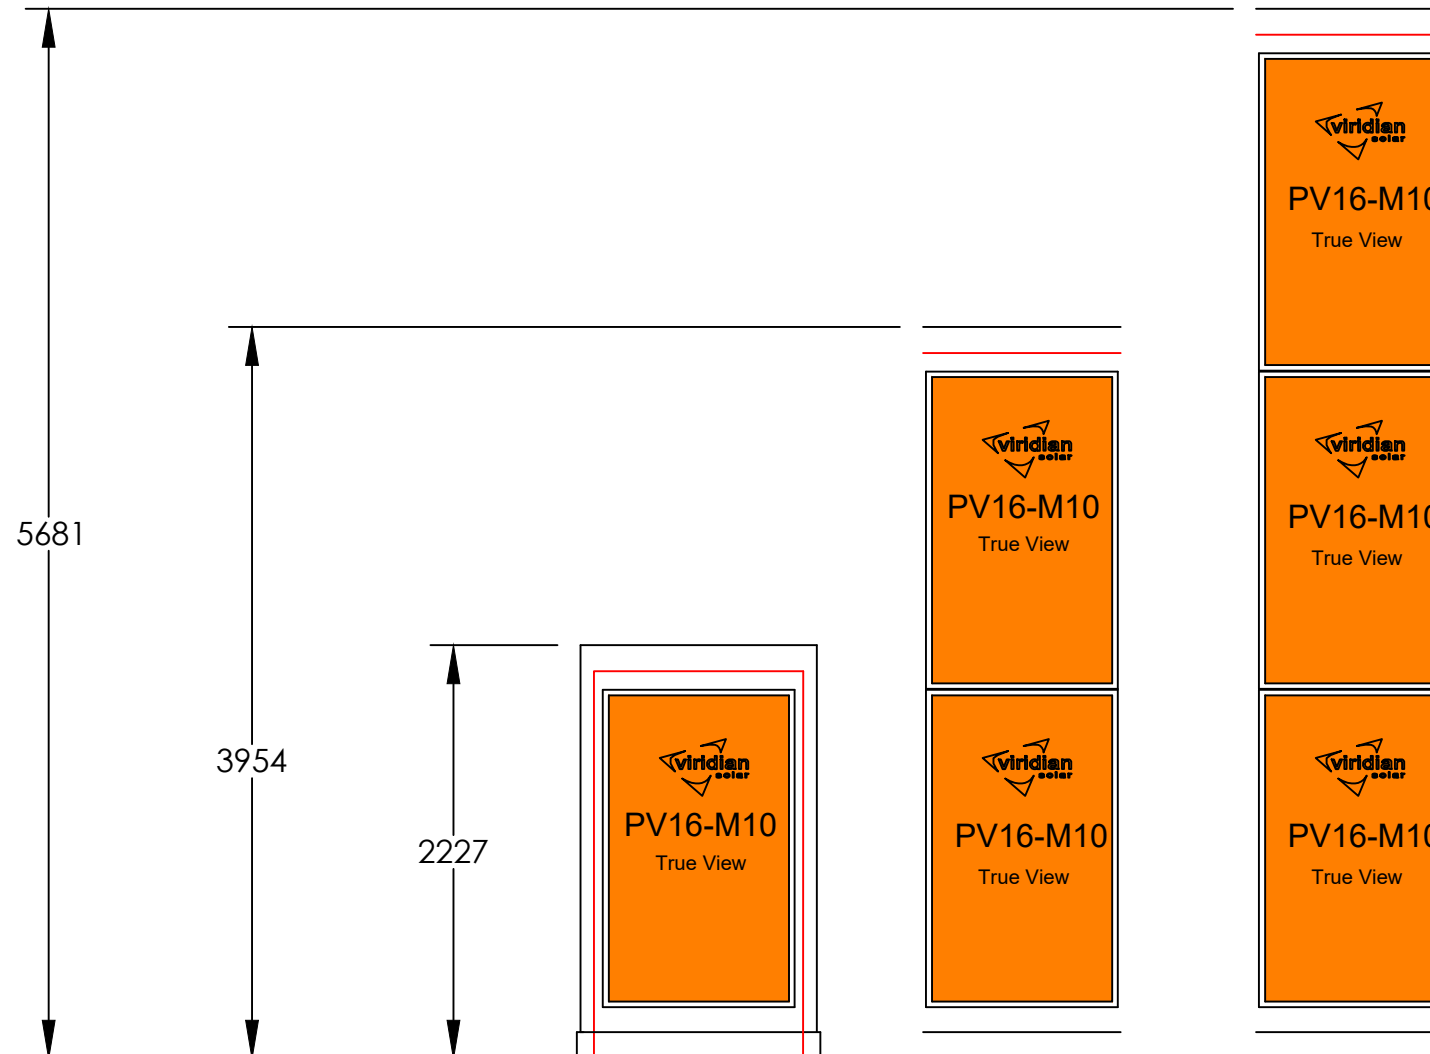

Weight of solar panels:  
PV16-M10 23kg

Where the panels are integrated into a pitched roof, fixed directly to the roof battens, the uniformly distributed load is around 13kg / m<sup>2</sup> for PV16-M10. Therefore, they probably weigh less than the roof covering they are replacing. Roof structure modifications are unlikely to be necessary.

Revisions:

Notes:

Viridian Solar  
Atlas Building,  
68 Stirling Way, Papworth,  
Cambs. CB23 3GY  
T 01480 831501  
F 01480 831831  
www.viridiansolar.co.uk

TITLE  
Clearline Fusion PV16 - M10  
Integrated Pitched Roof  
Array Dimensions

DRAWN DG CHECKED OB

DRAWING NUMBER 10.011g Revision

DATE 12.04.22 SCALE NTS